


ATTACHMENT "M"

CONSTRUCTION DETAILS - CRITCHFIELD SWD  
(SUBSURFACE)

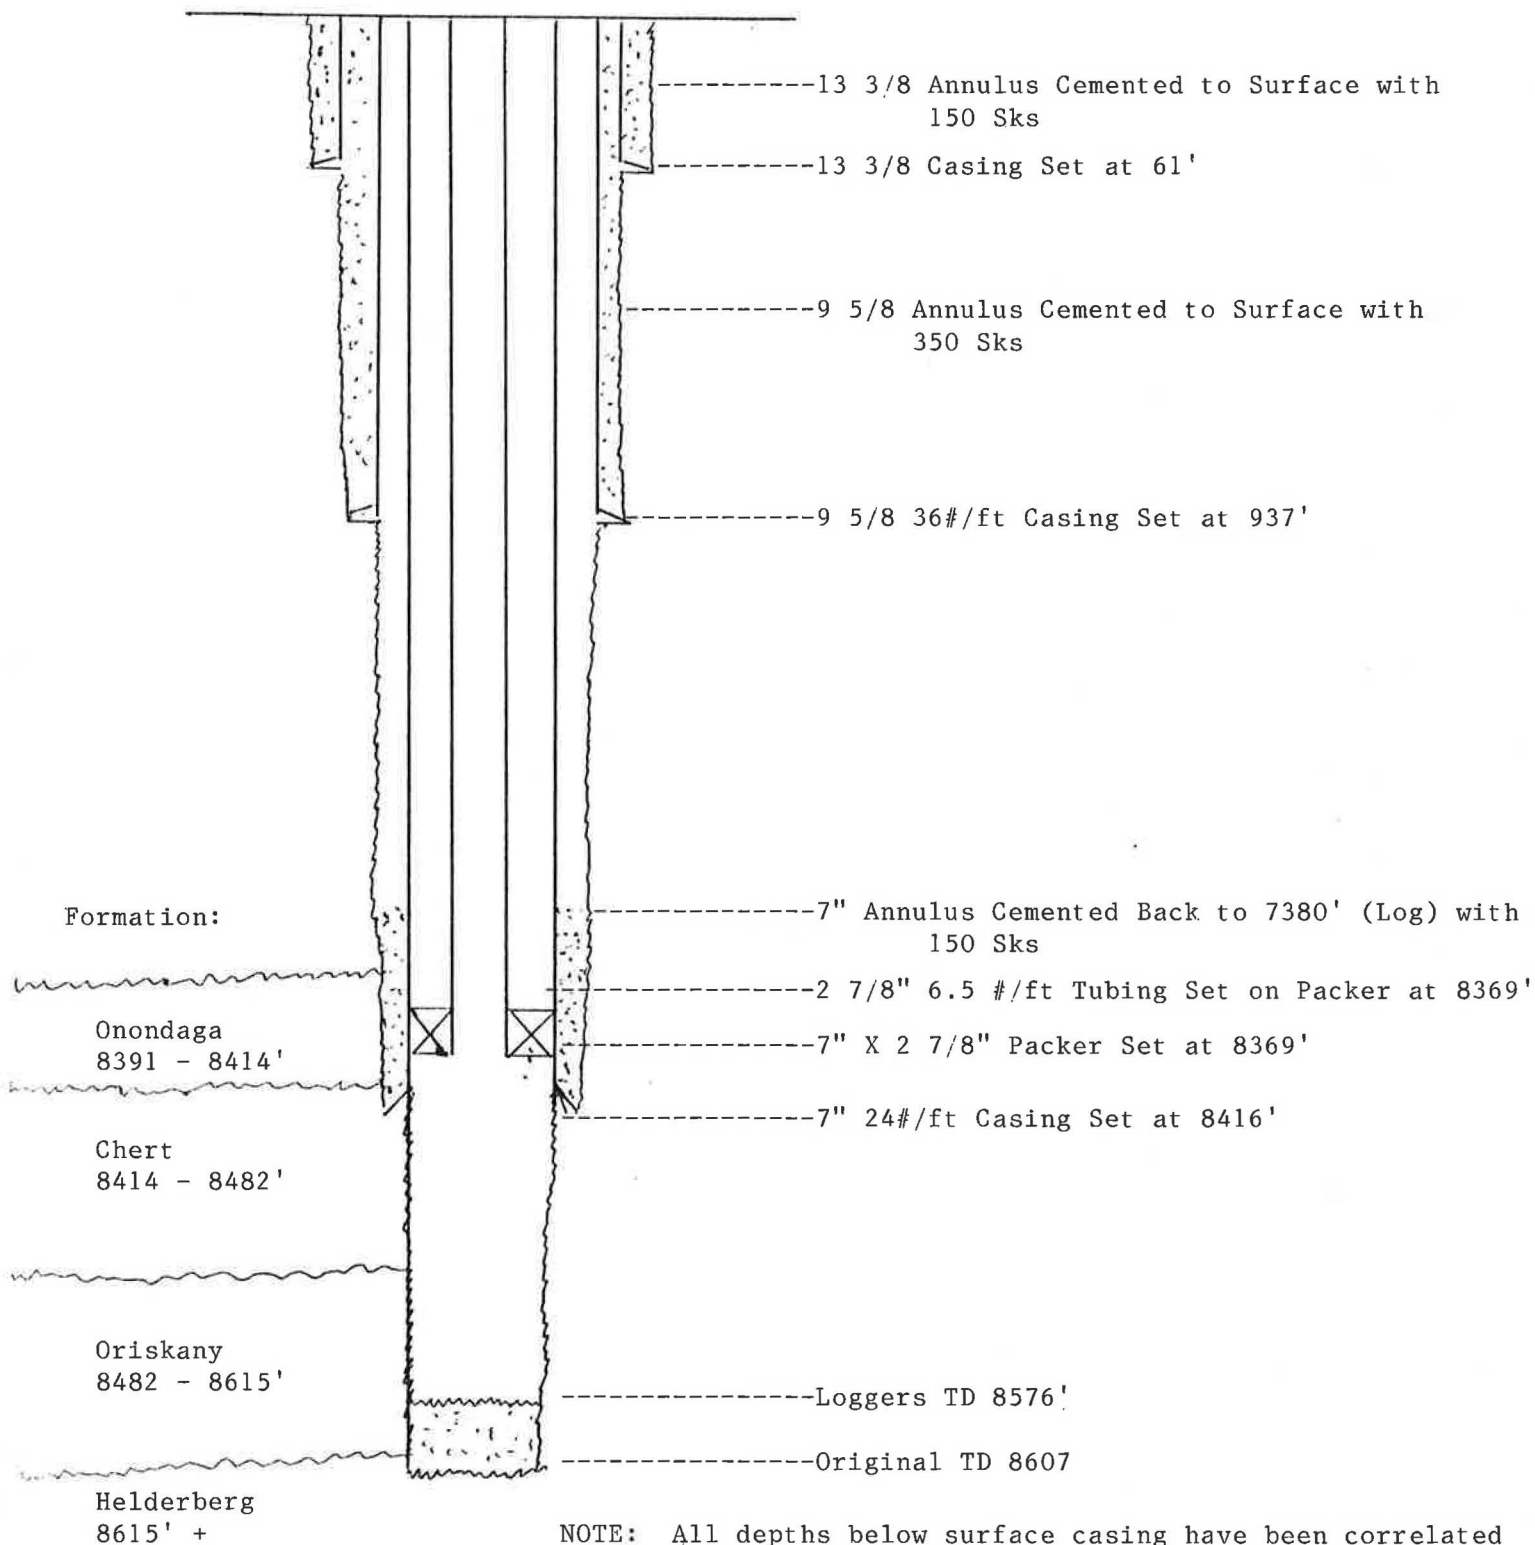

NOTE: All depths below surface casing have been correlated to Titan Wireline Cement Top - GR Log 1-19-90 (See Attachment "L").